





TO ACCOMPANY 1108 REPORT No. 18731  
DATED April 1949

3X36 FLAT  
WELDED

WOOD ROOF

11' 33'

8' 0'

3' 1'

2' 0' 2'

FORE CASTLE FRONT





*Handwritten notes:*  
S. S. Southern Lily  
ex H.M.S. Ranunculus

**S.S. SOUTHERN LILY**  
**EX H.M.S. RANUNCULUS**

26 DEC 1947



**S.S. "SOUTHERN LILY"**

**EX S.S. "RANUNCULUS"**


**GENERAL ARRGT**

SCALE 1/4" = 1 FT

CASING TOP

  

UPPER DECK

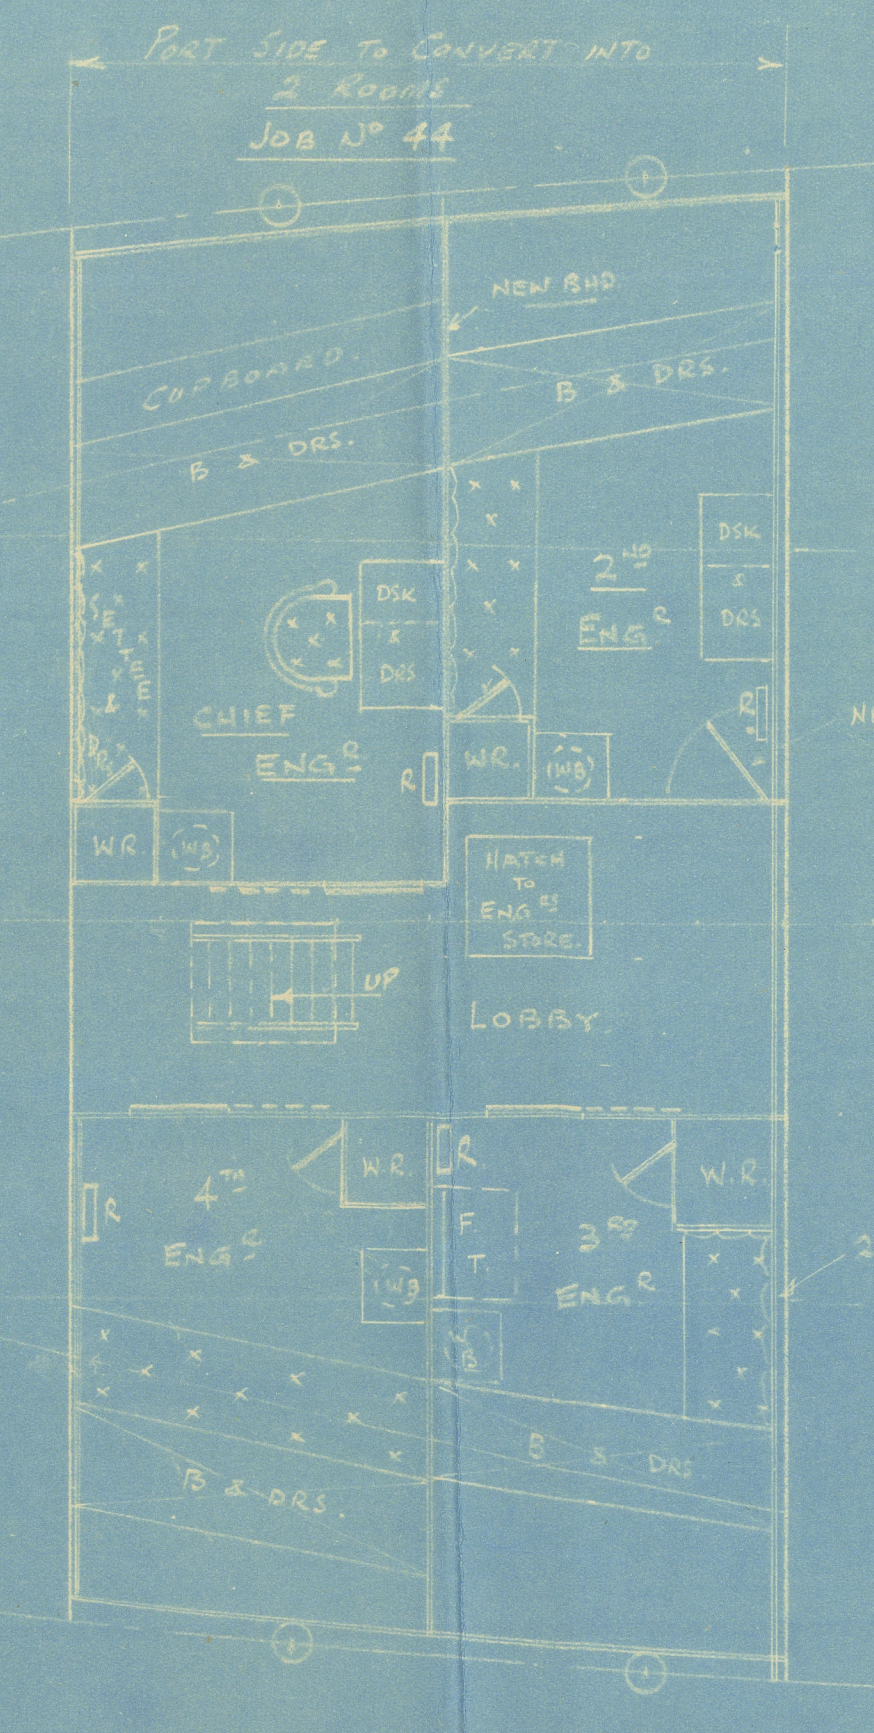

CABIN FLAT

NOTE

EXISTING MECHANICAL VENTILATION TO BE MODIFIED TO SUIT NEW ARRGT

ORIGINAL FORECASTLE END

COMINGS TO BE REMOVED + BOLTED PLATES FITTED

ORIGINAL FORECASTLE CUT BACK TO THIS LINE

**S.S. "SOUTHERN LAUREL"**  
TO ACCOMPANY H.M.S. REPORT No. 12731  
DATED April 1949  
By "Hawes" Class Corvettes



Ventilators

of Southern Lely  
& Southern Lotos

---

Bag



© 2020

Lloyd's Register  
Foundation



# VENTILATORS AS FITTED ON "SOUTHERN DALLI" + "SOUTHERN LOTUS"

DETAIL OF FRENCH TYPE  
VENTILATORS - EXHAUST -

8" SUPPLY COWL VENT  
TO CREW ACCOM.

2" AIR PIPE TO FORE PEAK

14" SUPPLY  
CREW MESS.

'X'

'Y' FORWARD IN ALL  
CASES.

EXHAUST VENT. TABLE

SIZE	A	B	C	D	E	F	G	H	J	K	DRP.	NOS OFF
4"	4"	1 3/4"	8"	4"	3 1/2"	4"	3"	1 3/4"	1"	3 @ 1"		AS
6"	6"	2 1/4"	10"	8"	4 1/2"	8"	4"	2"	1"	5 @ 1"		PER
8"	8"	3"	13"	10 1/2"	5 1/2"	11"	5"	2 1/2"	1 1/2"	5 @ 1"		PLAN

HOODS TO BE OF 5 LBS. 7/8" PLATE

THE OPENING EXPOSED TO WEATHER

IS TO FACE AFT IN ALL CASES

SEE DETAIL FOR MAGAZINES & SPIRIT ROOM

UPPER DECK


2" AIR PIPE TO CHAIN LOCKER

'K' DRAIN HOLES.

2" AIR PIPE TO FORE PEAK

TRUNK VENT SUPPLY  
TO CREW ACCOM.

D

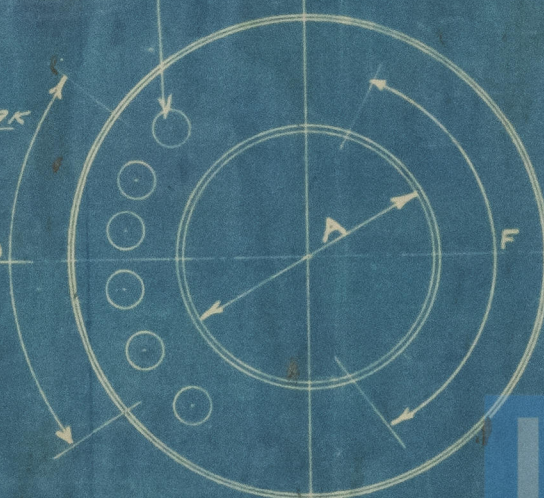

SECTION 'X' - 'Y'



© 2020

Lloyd's Register  
Foundation

004693-004697-0272-1